


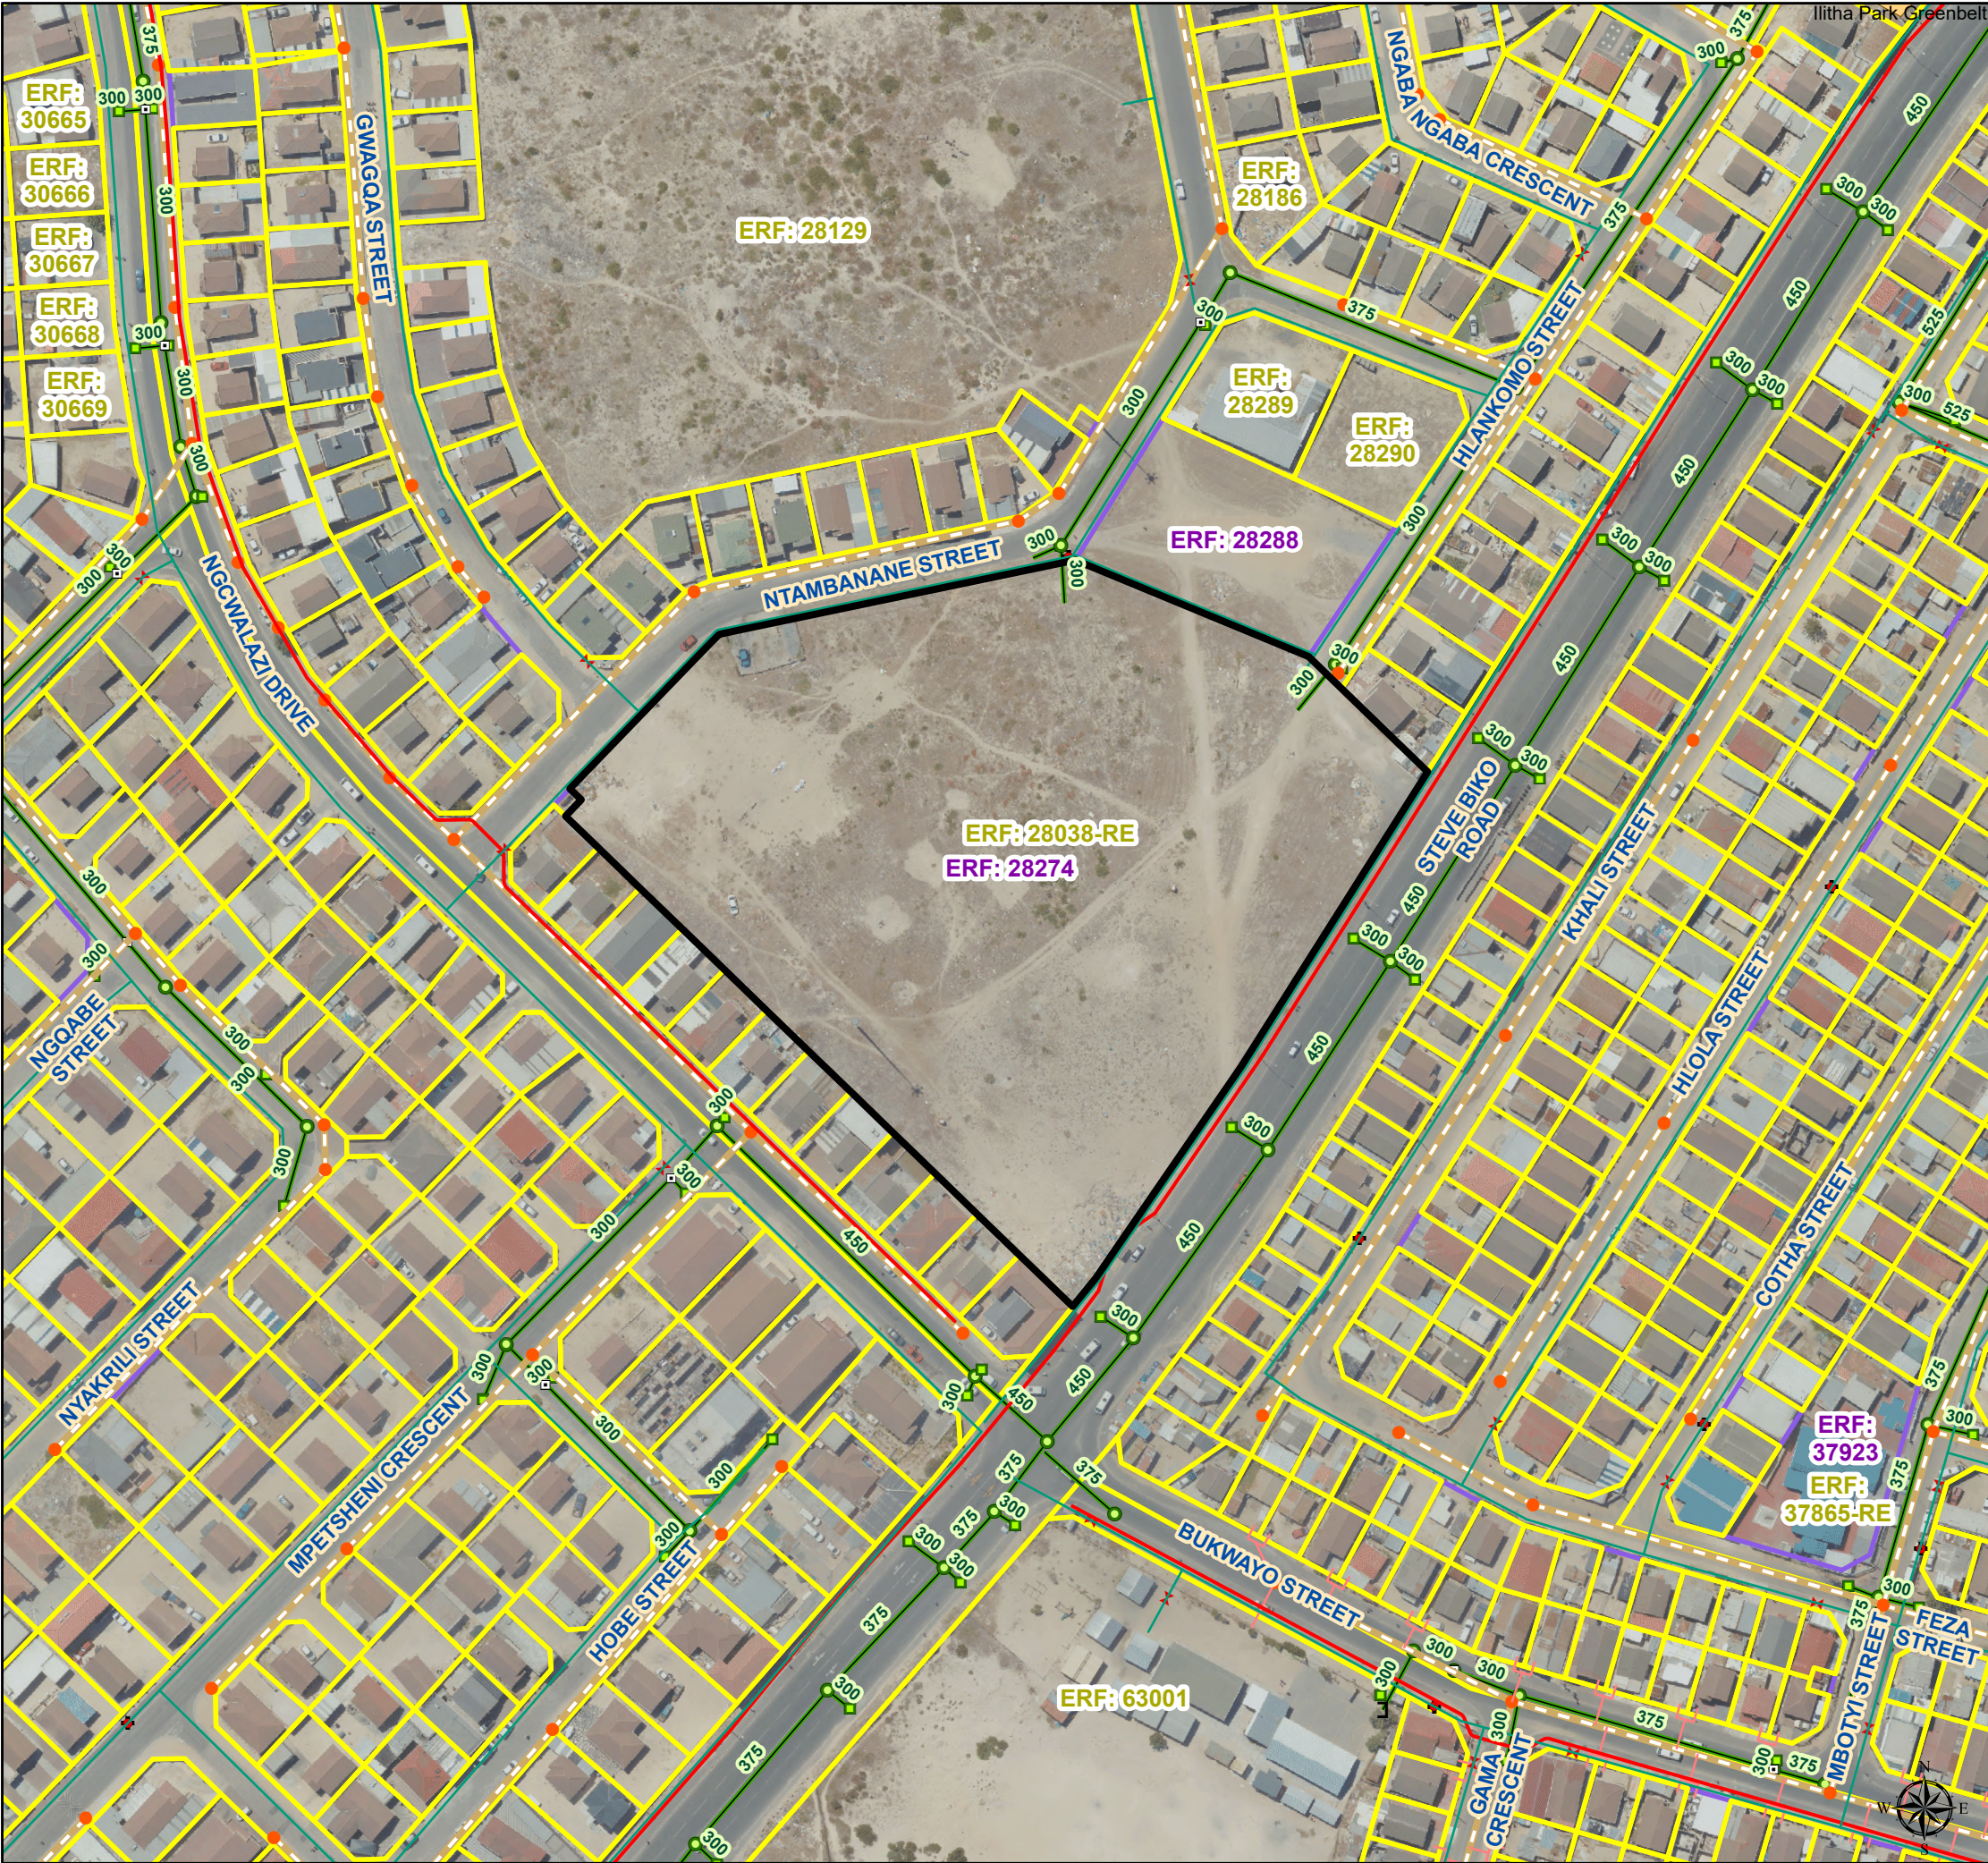

Project

Rev No: 0

PROPERTY DISPOSALS

KHAYELITSHA ERF 28274

72 Hlankomo Street, Khayelitsha

Overview

1:80,000

Legend

Disposal Area

Water - Mains

LU_PRS_MAIN

Reticulation Mains

Elec - Underground Cables

Water - Hydrants Reticulation

Water - Valves Reticulation

Sewer - Connection Line

Sewer - Manholes

Sewer - Rising Mains

Stormwater Junction

STW - Manhole

Catchpit

Junction Box

Closed End

Stormwater Conduit

STW - Pipe

Stormwater Storage Facility Pond

Storage Facility Pond - Dry

Property Confirmed

Property Registered

Notes:

1) The figure **Disposal Area** represents Confirmed **ERF 28274 LAND PARCEL KEY 585361 Zoned General Residential 4** in extent of 17 730 m² owned by **City of Cape Town**.

2) Title Deed No. **T100679/2001 (Parent ERF 28038-RE)**.

East Region

Ward Number: 98, Subcouncil: 10

Locational Characteristics	Site
Development Corridor	Yes
Transit Accessible Area	Future
New Development Area	High Denisty
Mixed Use Intensification	No

Scale: 1:1,500

0

37.5

75

150

Meters

Drawn By: TAMSIN CHARNAY PETERS

Telephone: +27 (0) 21 400 5380

Email: TamsinCharnay.Peters@capetown.gov.za

Date: 20 February 2026

CITY OF CAPE TOWN

ISIXEKO SASEKAPA

STAD KAAPSTAD

City Of Cape Town Metropolitan Municipality

Human Settlements Planning

Civic Center

Cape Town

8001

Private Bag X298

Cape Town

8300

Tel: +27 (21) 400 5380

Email: Lwazi.Nobaza@capetown.gov.za

Project Manager: Jadette Baderoen

Plan Nr: TCP375

File Reference: HO14/000/000/0000/A000

Disclaimer

City of Cape Town accepts no responsibility for the accuracy or completeness of the data presented on this map and will not be held liable for damages, including loss of profits or consequential damages, arising out of the use of this information.

Please note this is an A3 map. To view the map in scale it must be printed on an A3 page.