
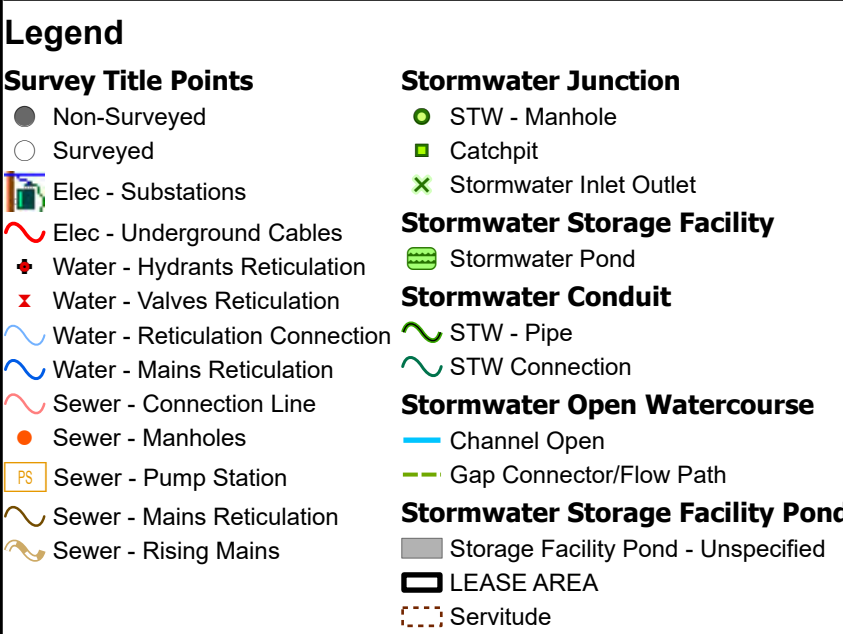
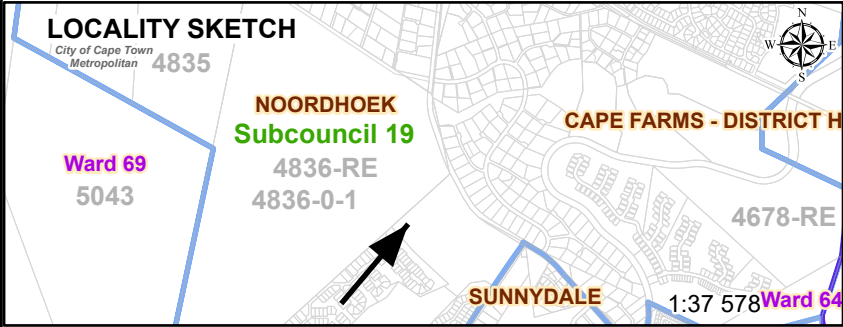


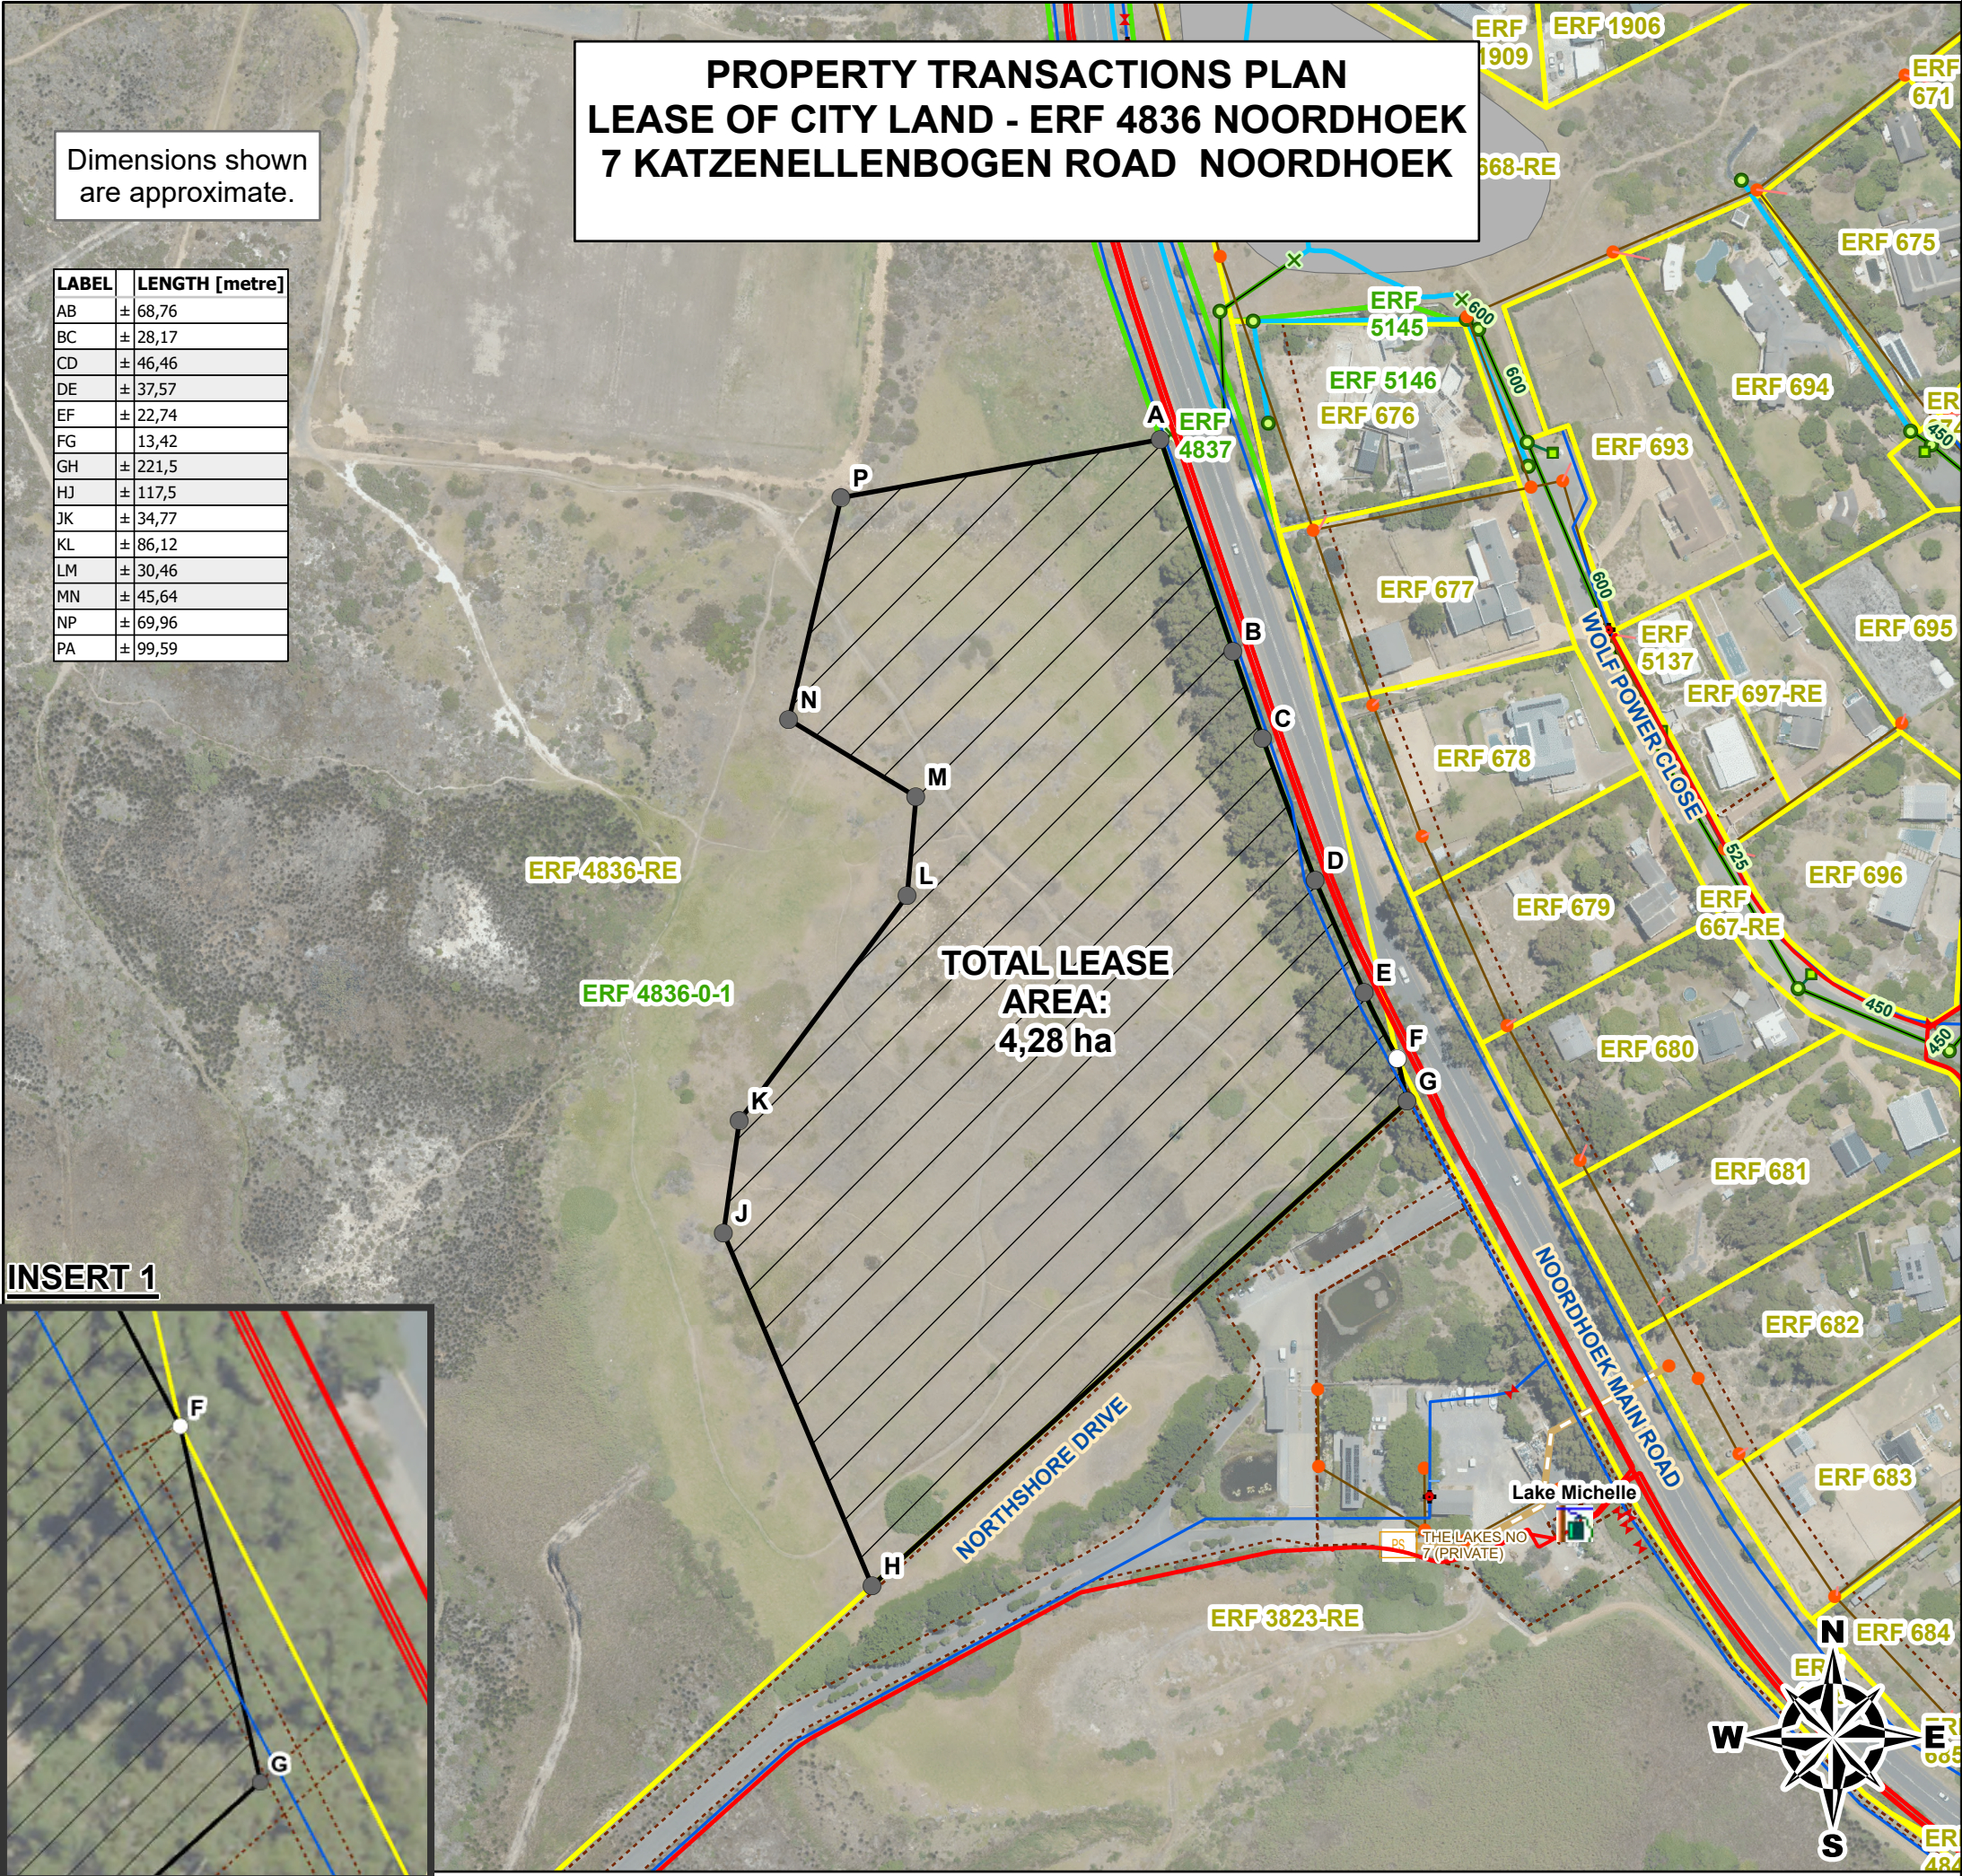

Notes:

1. The figure ABCDEFGHJKLMNP represents a PTN of ERF 4836-RE NOORDHOEK, in extent of approximately 4.28 ha available for lease to

THE TOMRO HAVEN FOR EQUINES and CHILDREN

2. ERF 4836-RE NOORDHOEK is registered in the name of the City Of Cape Town by Title Deed (D/T 52104 dated 30/06/2005), Zoning Scheme: Limited use, Open Space 2.

NB: ERF 4836-RE is subject to a 1.5m wide services servitude in the proximity of points F and G (see inset) as noted on SG Diagrams 1338/2005 and 2990/2012.

Applicant to obtain consent to traverse over Erf 2829-RE Noordhoek from the registered owner of said property.

Scale: 1:2 083

0 20 40 80 120 160 200 Meters

Drawn By: Sinethemba Gwada Date: Wednesday, 09 September 2026

Refer To:	Roll Map 114 and M2504, M4613, M4612	SNR Tech Asst/ GIS Operator:	Sinethemba Gwada
		Surveyor:	Zukile Gonya
Case No. :	130012012	Checked:	Zukile Gonya
LP Key:	386179	Leasing Section Head:	Andre Golding
File Ref:	S14/3/6/1/2/2692/76/4836 (1)	Email:	Andre.Golding@capetown.gov.za
Memo/ Coordinate:		Plan Nr:	130012012