

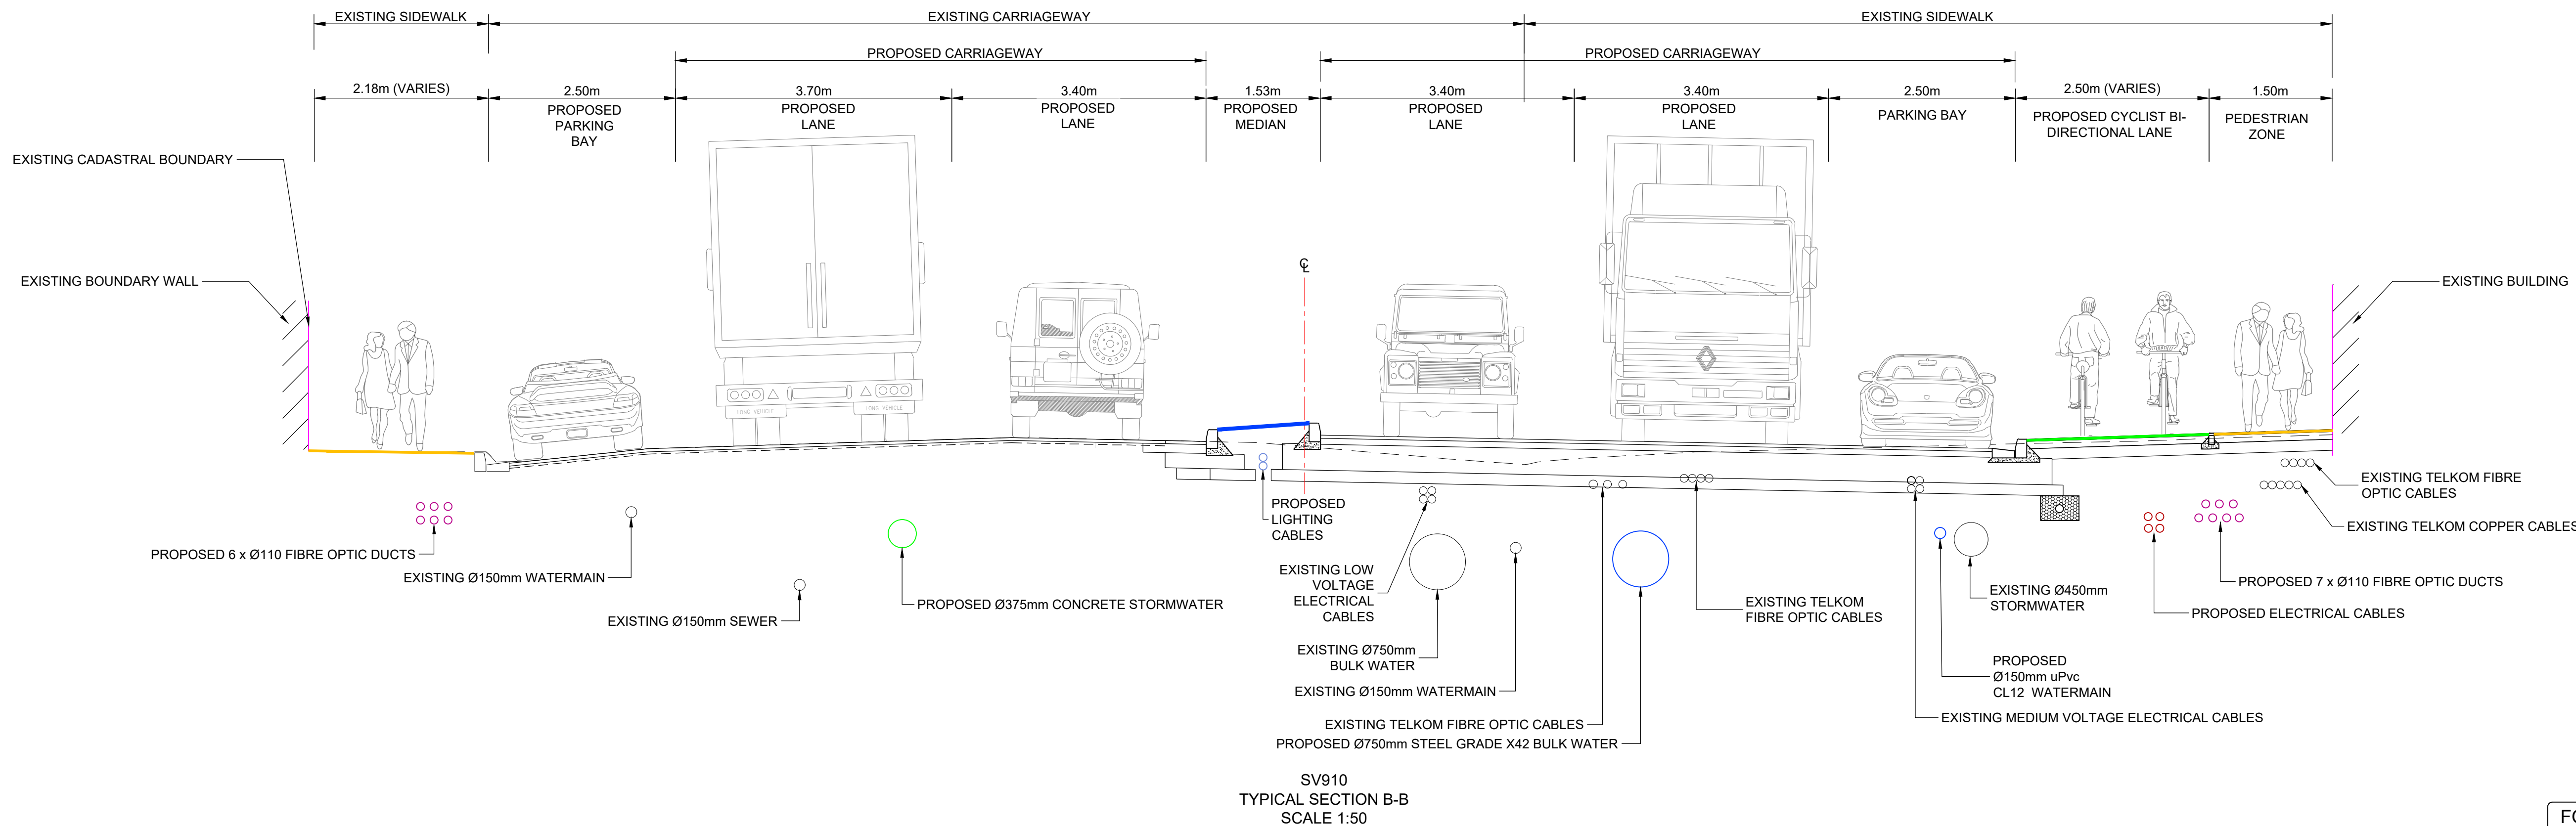


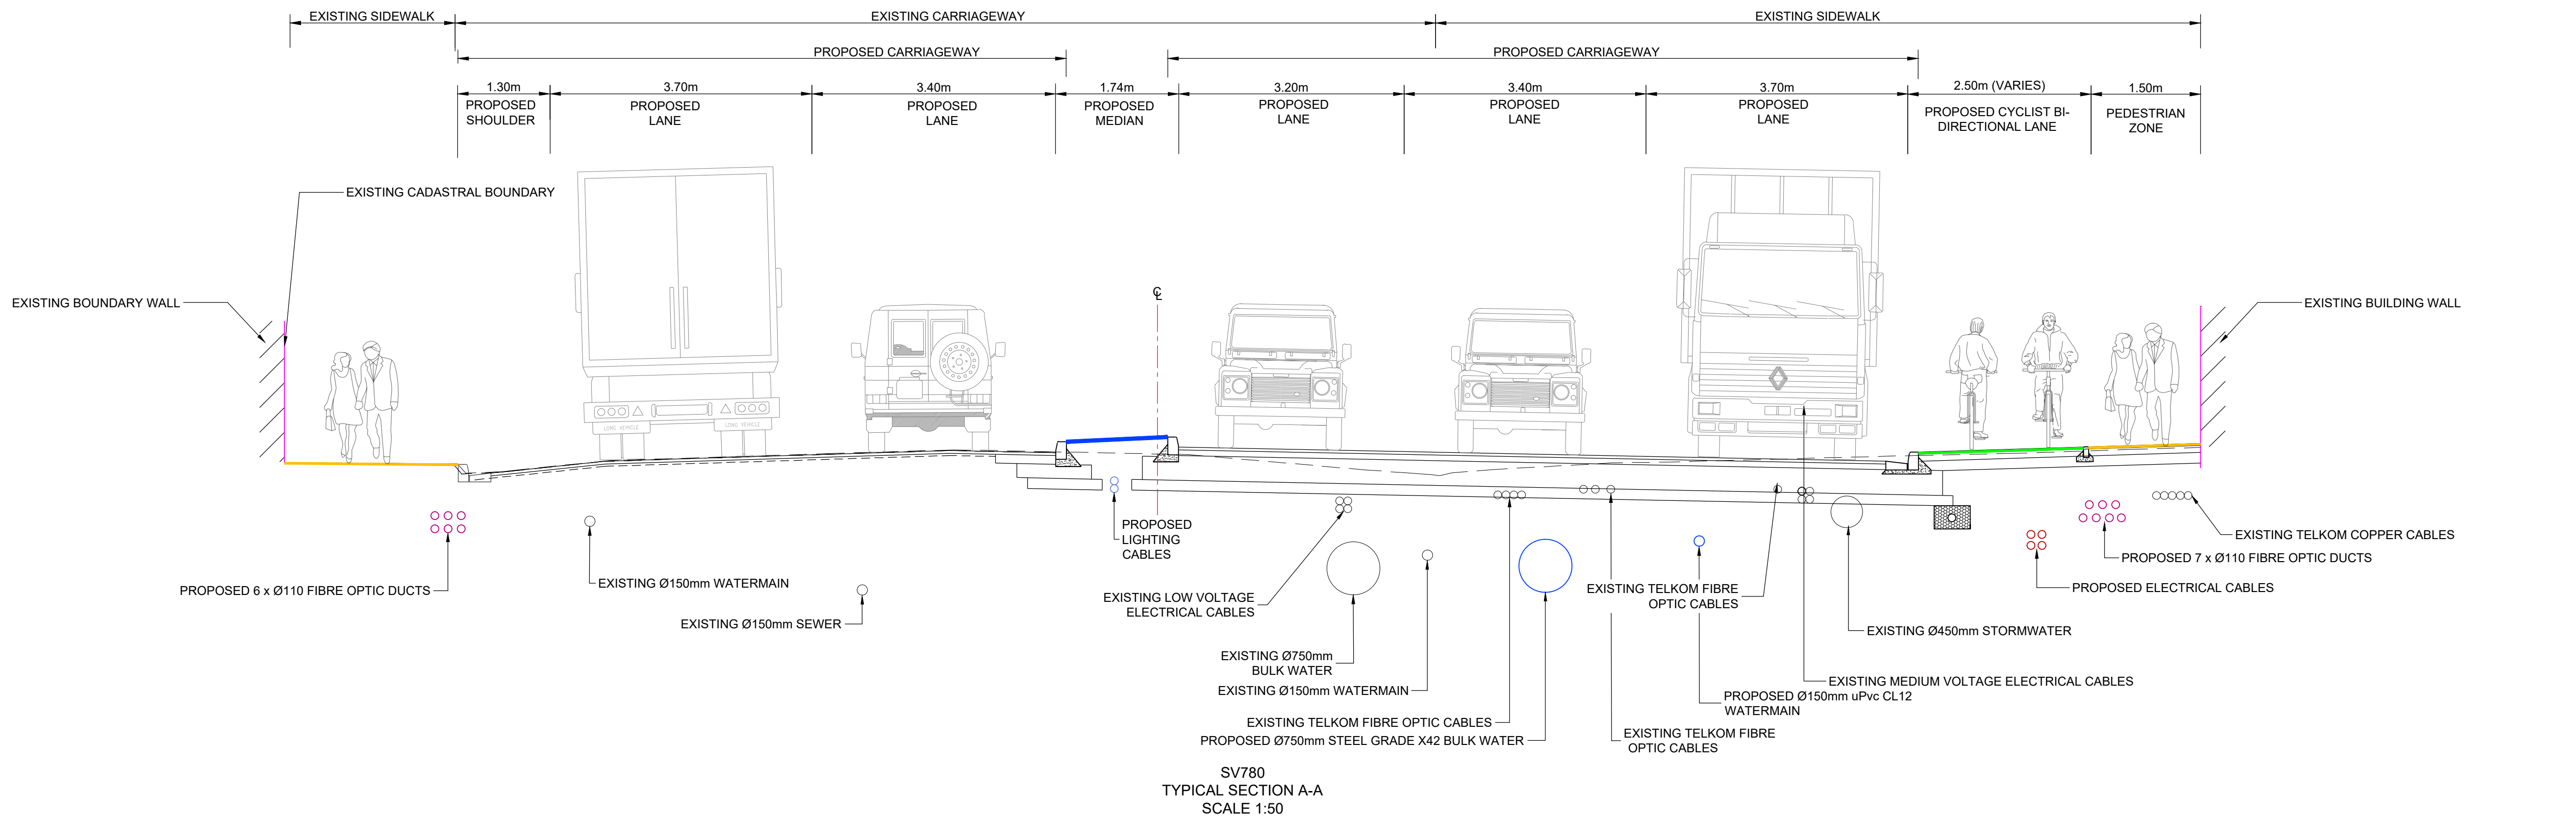

FOR INFORMATION
PURPOSES ONLY

THIS DOCUMENT HAS BEEN PREPARED IN ACCORDANCE WITH THE SCOPE OF HHO'S APPOINTMENT. HHO ACCEPTS NO LIABILITY FOR ANY USE OF THIS DOCUMENT OTHER THAN BY ITS CLIENT AND ONLY FOR THE PURPOSES FOR WHICH IT WAS PREPARED AND PROVIDED. © HHO 2018

DO NOT SCALE FROM THIS DRAWING. ONLY WRITTEN DIMENSIONS SHALL BE USED. DIMENSIONS AND LEVELS ARE TO BE VERIFIED ON SITE BY THE CONTRACTOR BEFORE COMMENCING ANY WORK. ANY DISCREPANCIES ARE TO BE REPORTED TO THE ENGINEER FOR VERIFICATION.

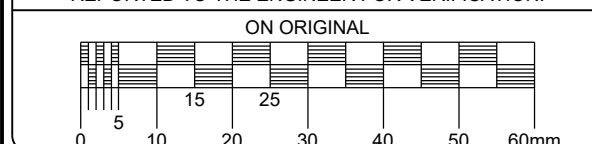


Rev	Date	Prepared by	Checked by	Approved by	ISSUED FOR INFORMATION	Consultant Revision Details	Status
A	07/2026	MM	TR	PF	ISSUED FOR INFORMATION		IFI




Client Approval	Date
Consultant Name	PR Eng No.
PAUL FARIA	20080318
Consultant Signature	Date


Project Title	VOORTREKKER ROAD CORRIDOR PHASE 1B
Drawing Title	TYPICAL CROSS SECTIONS: SHEET 1 OF 3

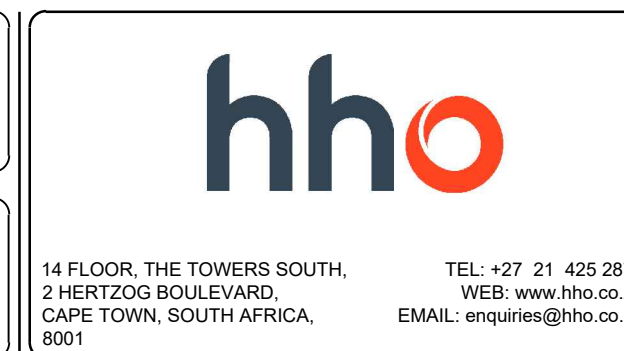

Client Number	CPX.0010465
Scale	1:50 @ A1
Drawing Number	HHO-7504-705-1101
Rev	A

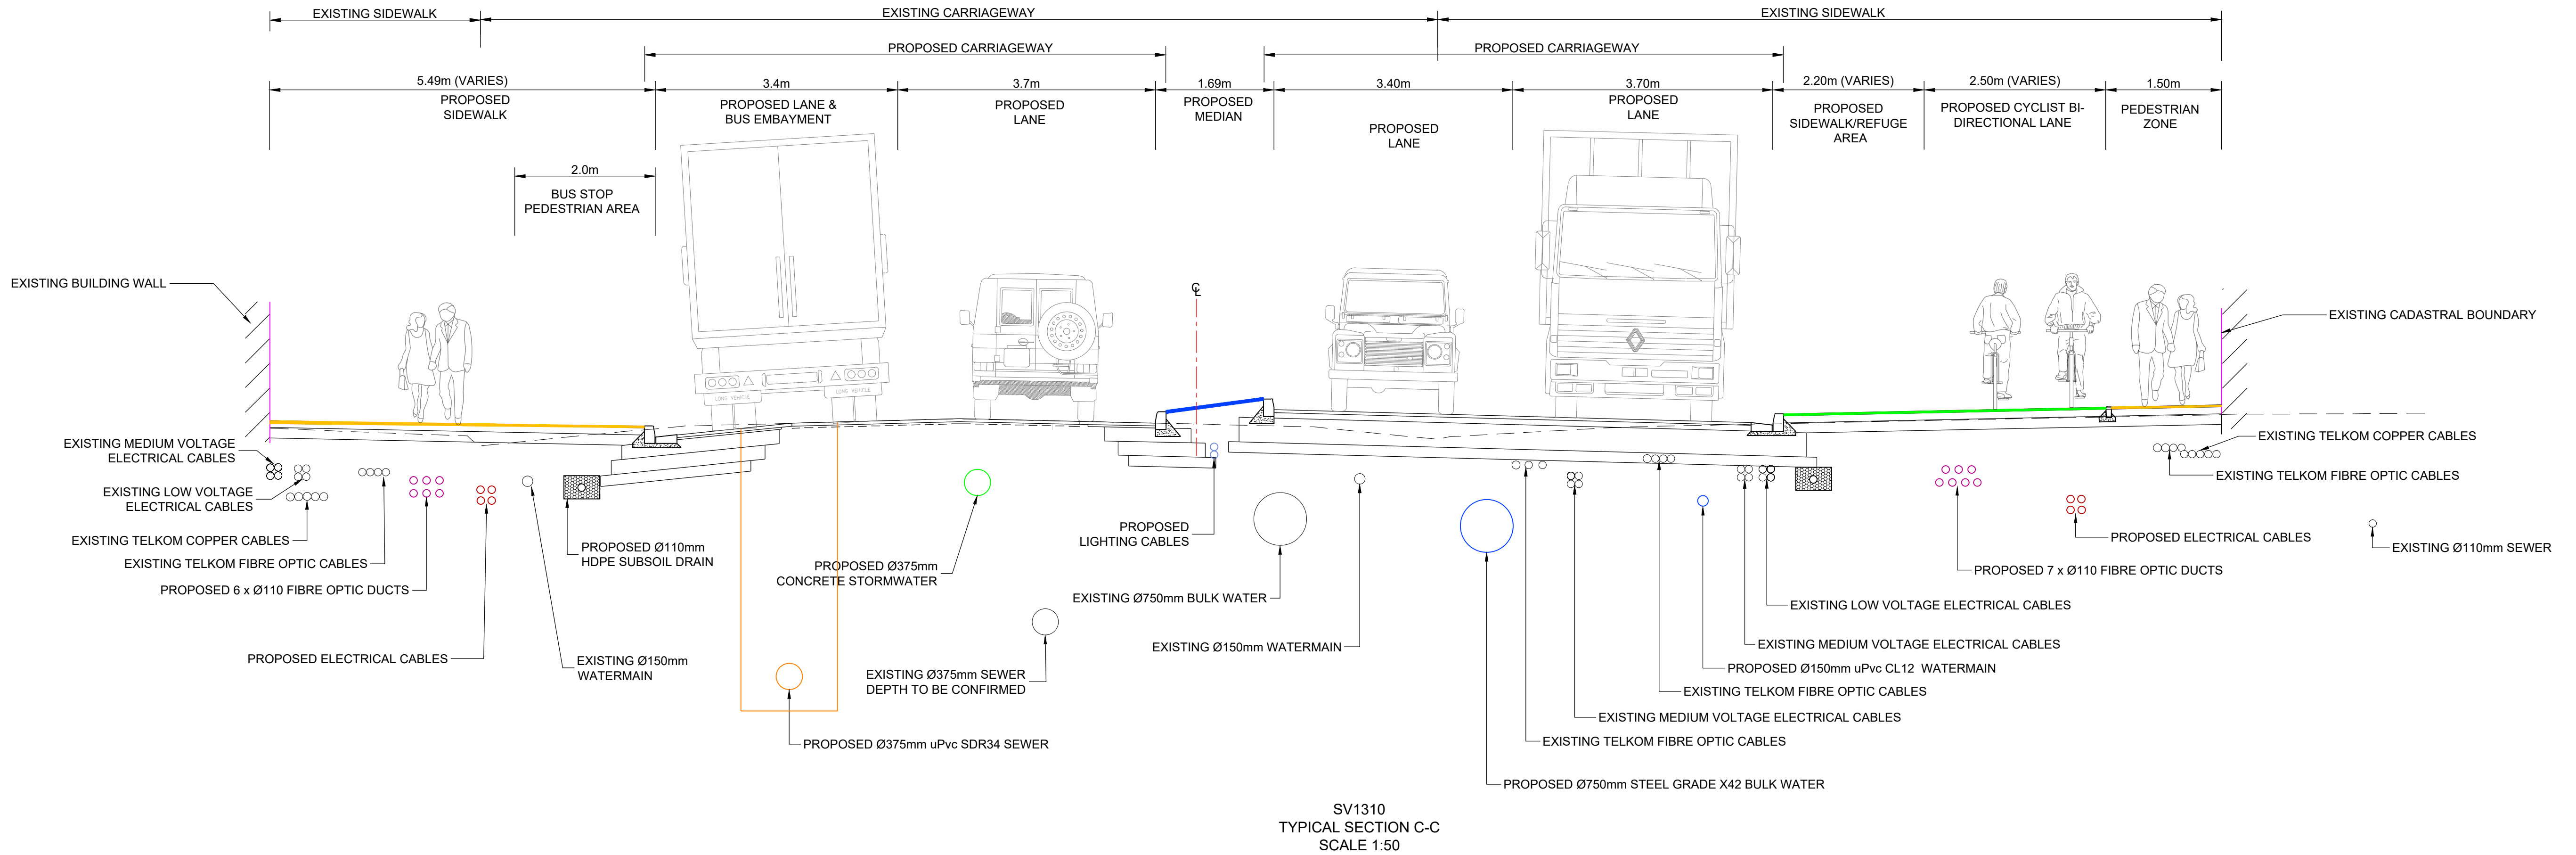

SV1310
TYPICAL SECTION C-C
SCALE 1:50

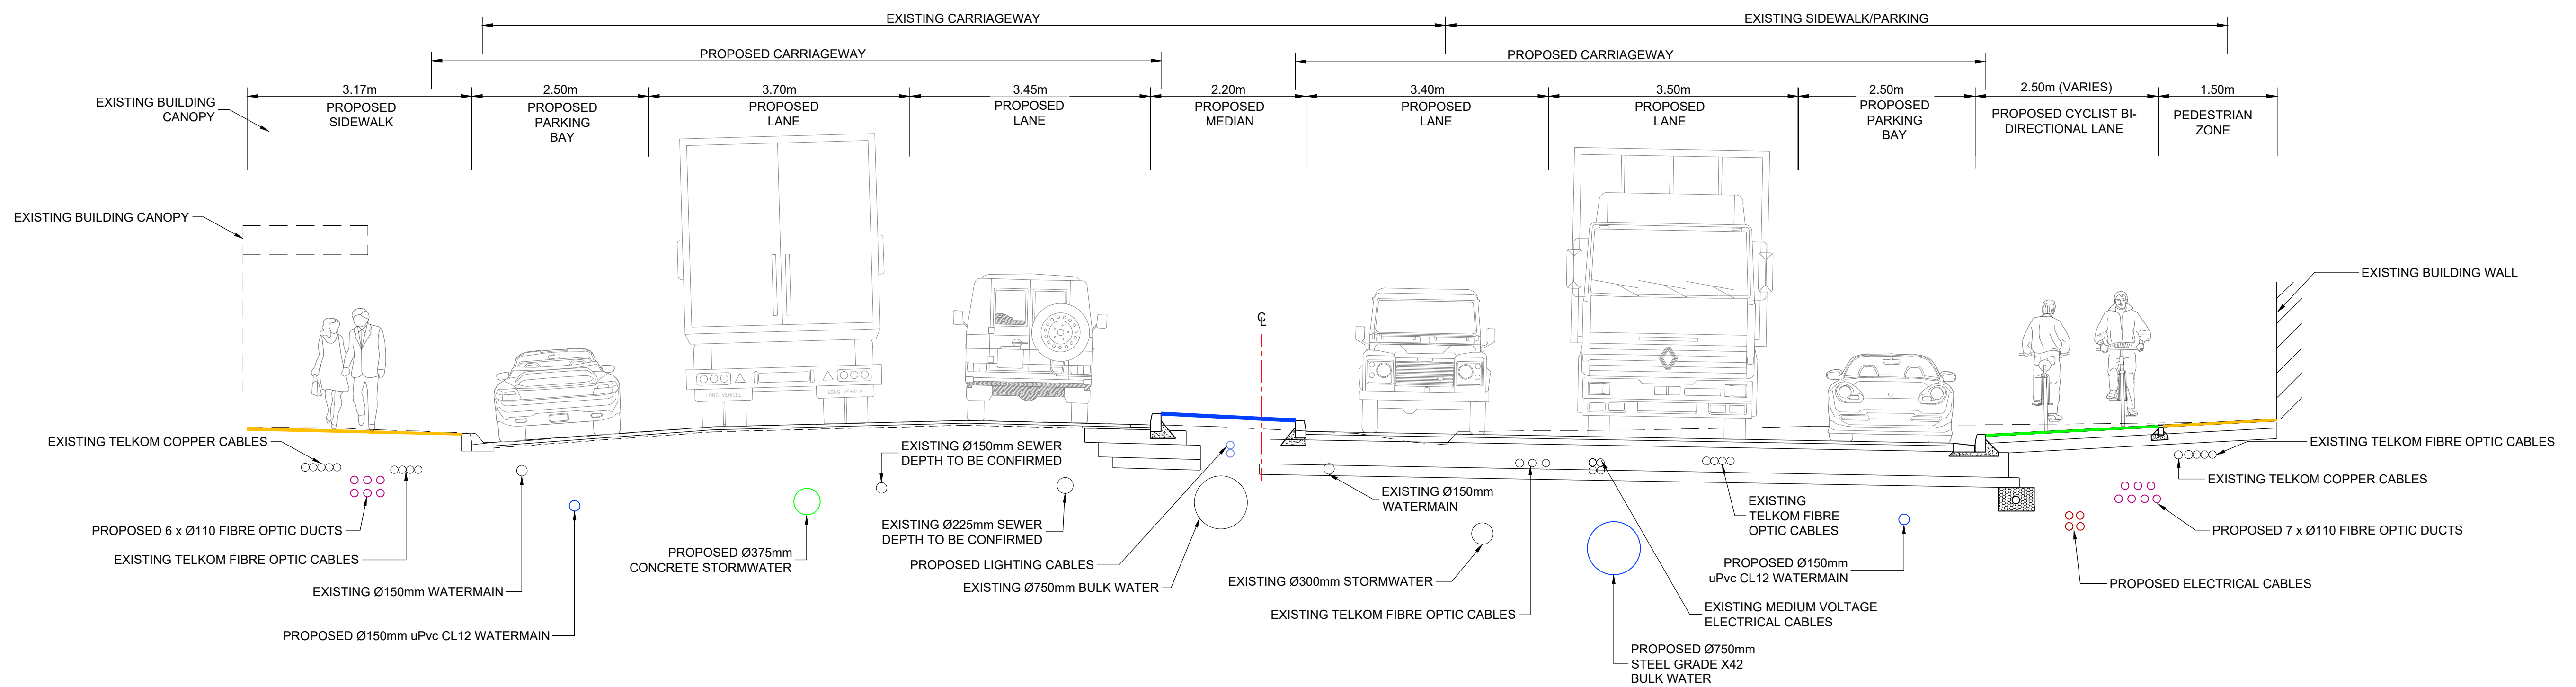

SV1650
TYPICAL SECTION D-D
SCALE 1:50

FOR INFORMATION
PURPOSES ONLY

THIS DOCUMENT HAS BEEN PREPARED IN ACCORDANCE WITH THE SCOPE OF HHO'S APPOINTMENT. HHO ACCEPTS NO LIABILITY FOR ANY USE OF THIS DOCUMENT OTHER THAN BY ITS CLIENT AND ONLY FOR THE PURPOSES FOR WHICH IT WAS PREPARED AND PROVIDED. © HHO 2018

DO NOT SCALE FROM THIS DRAWING. ONLY WRITTEN DIMENSIONS SHALL BE USED. DIMENSIONS AND LEVELS ARE TO BE VERIFIED ON SITE BY THE CONTRACTOR BEFORE COMMENCING ANY WORK. ANY DISCREPANCIES ARE TO BE REPORTED TO THE ENGINEER FOR VERIFICATION.

ON ORIGINAL

Rev	Date	Prepared by	Checked by	Approved by	Consultant Revision Details	Status
A	07/2026	MM	TR	PF	ISSUED FOR INFORMATION	IFI

Client

CITY OF CAPE TOWN
ISIXEKO SASEKAPA
STAD KAAPSTAD

Making progress possible. Together.

Client Approval

Consultant Name: PAUL FARIA

Consultant Signature

Date

PR Eng No.: 20080318

Project Title

VOORTREKKER ROAD CORRIDOR
PHASE 1B

Drawing Title

TYPICAL CROSS SECTIONS:
SHEET 2 OF 3

14 FLOOR, THE TOWERS SOUTH,
2 HERTZOG BOULEVARD,
CAPE TOWN, SOUTH AFRICA,
6001

TEL: +27 21 425 2870
WEB: www.hho.co.za
EMAIL: enquiries@hho.co.za

Client Number

CPX.0010465

Scale

1:50 @ A1

Drawing Number

HHO-7504-705-1102

Rev

A

