


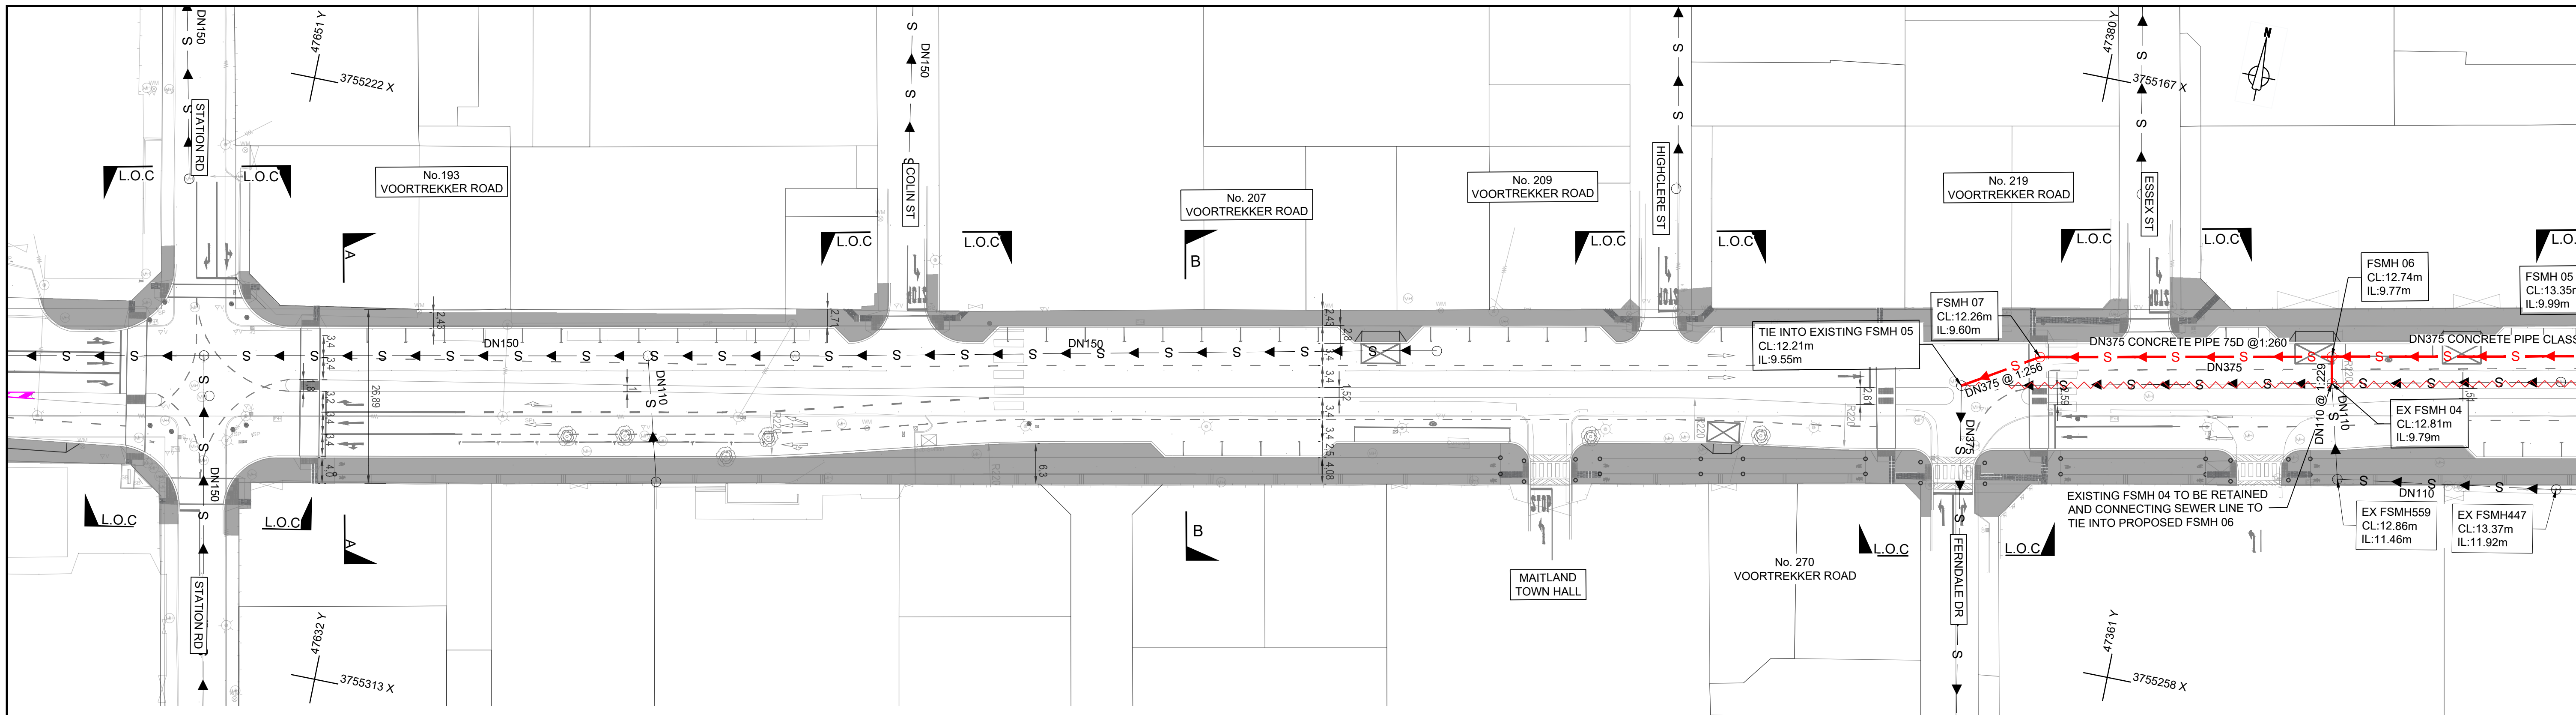

NOTES:



1. ALL WORK TO BE EXECUTED IN ACCORDANCE WITH THE RELEVANT SECTIONS OF SABS 1200 AND PROJECT SPECIFICATIONS.
2. PROVISIONS SHOULD BE MADE FOR THE REPLACEMENT OF ALL EXISTING SEWER CONNECTIONS WHERE THEIR CARRIAGEWAY IS TO BE WIDENED.
3. MANHOLES TO BE IN ACCORDANCE WITH STANDARD DRAWINGS.
4. ALL EXISTING MANHOLES AND CHAMBERS TO BE BUILT UP TO THE FINAL ROAD LEVEL WHERE APPLICABLE.
5. THE CONTRACTOR TO CONFIRM THE SERVICE POSITION ON SITE.

THIS DRAWING SHOULD BE READ IN CONJUNCTION WITH THE PROJECT SPECIFICATIONS AND THE FOLLOWING DRAWINGS:

- HHO-7504-705-1001 TO 1006 GENERAL LAYOUT
- HHO-7504-705-1101 TO 1106 TYPICAL CROSS SECTIONS
- HHO-7504-705-2501 PROPOSED SEWER DETAILS
- HHO-7504-705-2021 TO 2022 FOULSEWER LONGSECTIONS

LEGEND:	
	PROPOSED SEWER PIPE
	EXISTING SSEWER PIPE
	EXISTING SEWER PIPE TO BE DEMOLISHED
	PROPOSED SEWER MANHOLE
	EXISTING SEWER MANHOLE

MANHOLES SETTING OUT COORDINATES WGS84		
POINT	Y-COORD 0.000	X-COORD 3 700 000
EX FSMH 646	48014.061	3755207.882
MH 701/02	48016.099	3755208.303
MH 701/01	48000.609	3755296.599
EX FSMH 633	47996.762	3755294.885

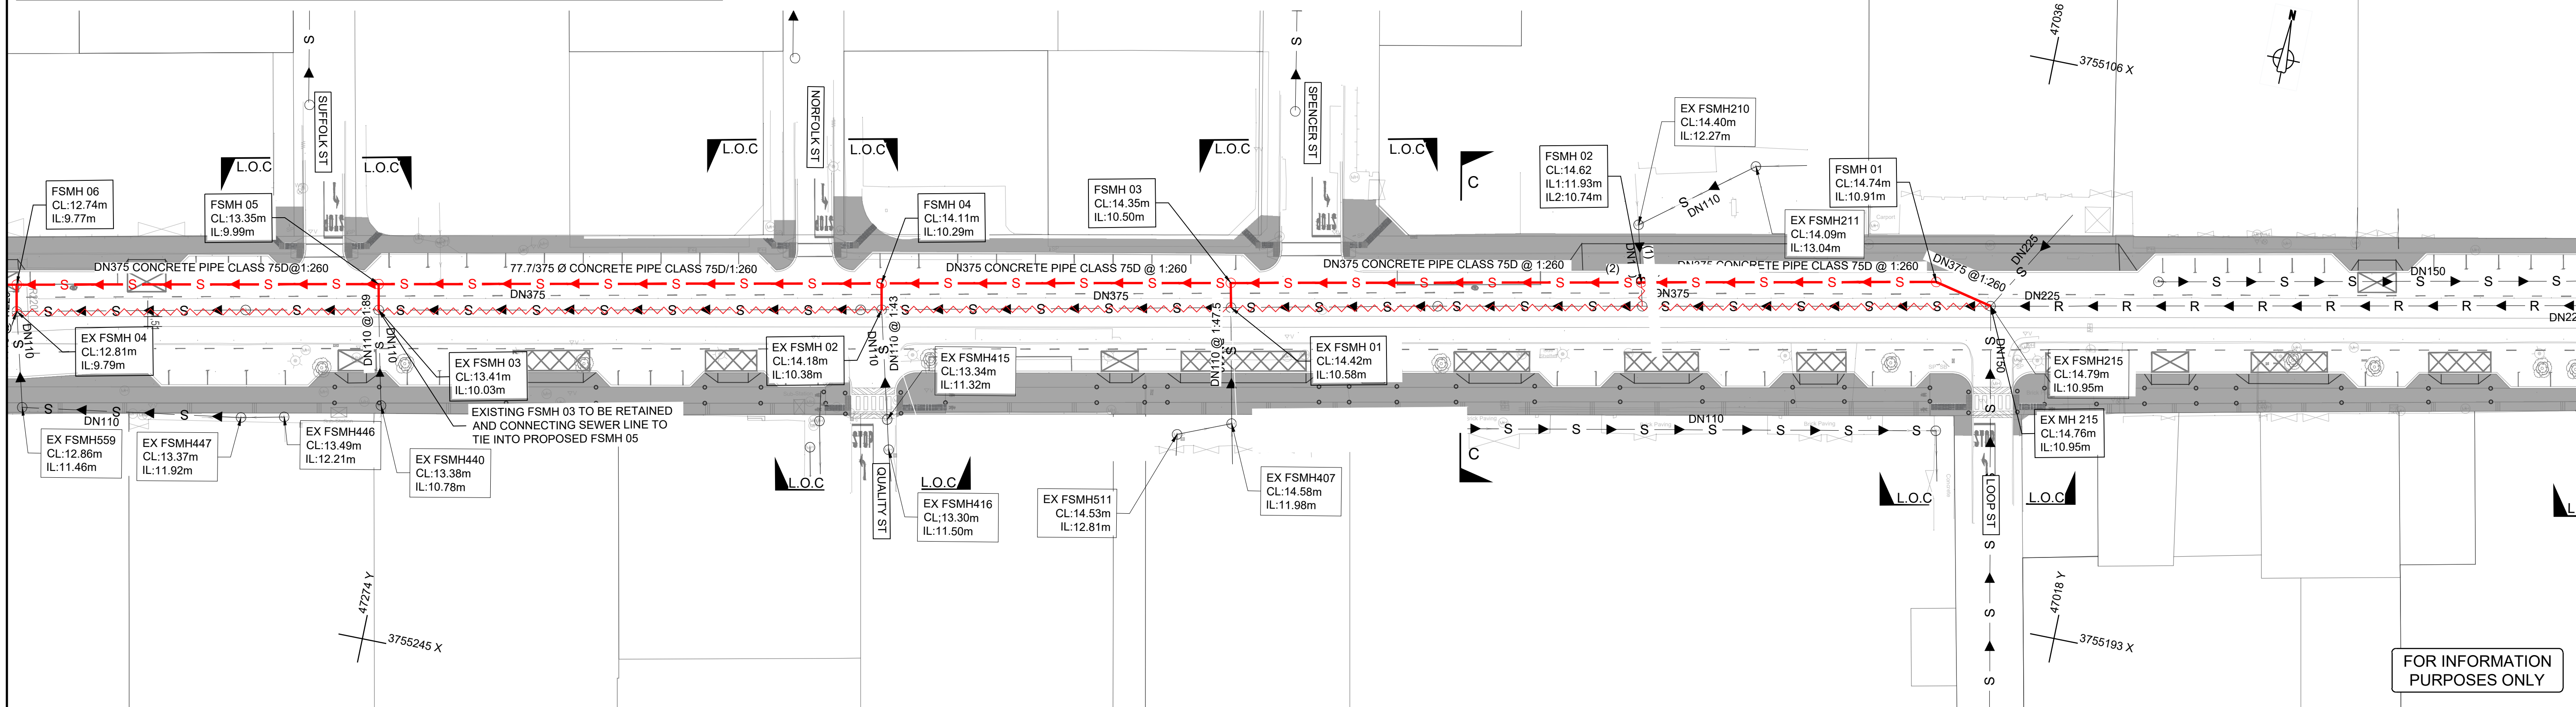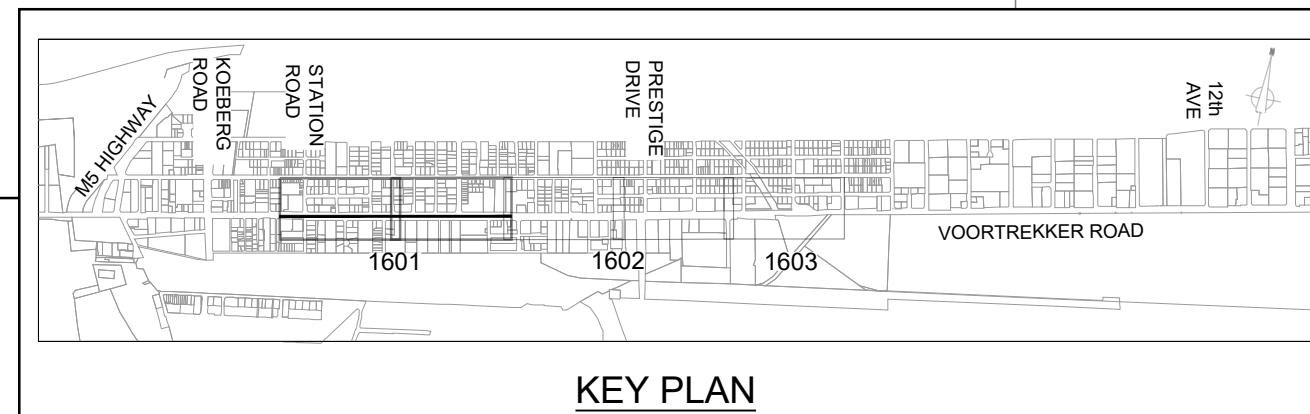

THIS DOCUMENT HAS BEEN PREPARED IN ACCORDANCE WITH THE SCOPE OF HHO'S APPOINTMENT. HHO ACCEPTS NO LIABILITY FOR ANY USE OF THIS DOCUMENT OTHER THAN BY ITS CLIENT AND ONLY FOR THE PURPOSES FOR WHICH IT WAS PREPARED AND PROVIDED. © HHO 2018

DO NOT SCALE FROM THIS DRAWING. ONLY WRITTEN DIMENSIONS SHALL BE USED. DIMENSIONS AND LEVELS ARE TO BE VERIFIED ON SITE BY THE CONTRACTOR BEFORE COMMENCING ANY WORK. ANY DISCREPANCIES ARE TO BE REPORTED TO THE ENGINEER FOR VERIFICATION.

ON ORIGINAL

Rev	Date	MM	TR	PF	ISSUED FOR INFORMATION	Consultant Revision Details	IFI	Status
A	07/2026							

Client

CITY OF CAPE TOWN
ISIXEKO SASEKAPA
STAD KAAPSTAD

Making progress possible. Together.

Client Approval

Paul Faria

20080318

Project Title

VOORTREKKER ROAD CORRIDOR
PHASE 1B

Drawing Title

EXISTING & PROPOSED
SEWER LAYOUT
SHEET 1 OF 3

Client Number

CPX.0010465

Scale

1:500 @ A1

Drawing Number

HHO-7504-705-1601

Rev

A

14 FLOOR, THE TOWERS SOUTH,
2 HERTZOG BOULEVARD,
CAPE TOWN, SOUTH AFRICA,
8001

TEL: +27 21 425 2870
WEB: www.hho.co.za
EMAIL: enquiries@hho.co.za

